


STC04A
192f(001-048)
45 HP

STC04B
192f(049-096)
46 HP

STC04C
192f(097-144)
48 HP

STC04D
192f(145-168)
20 HP

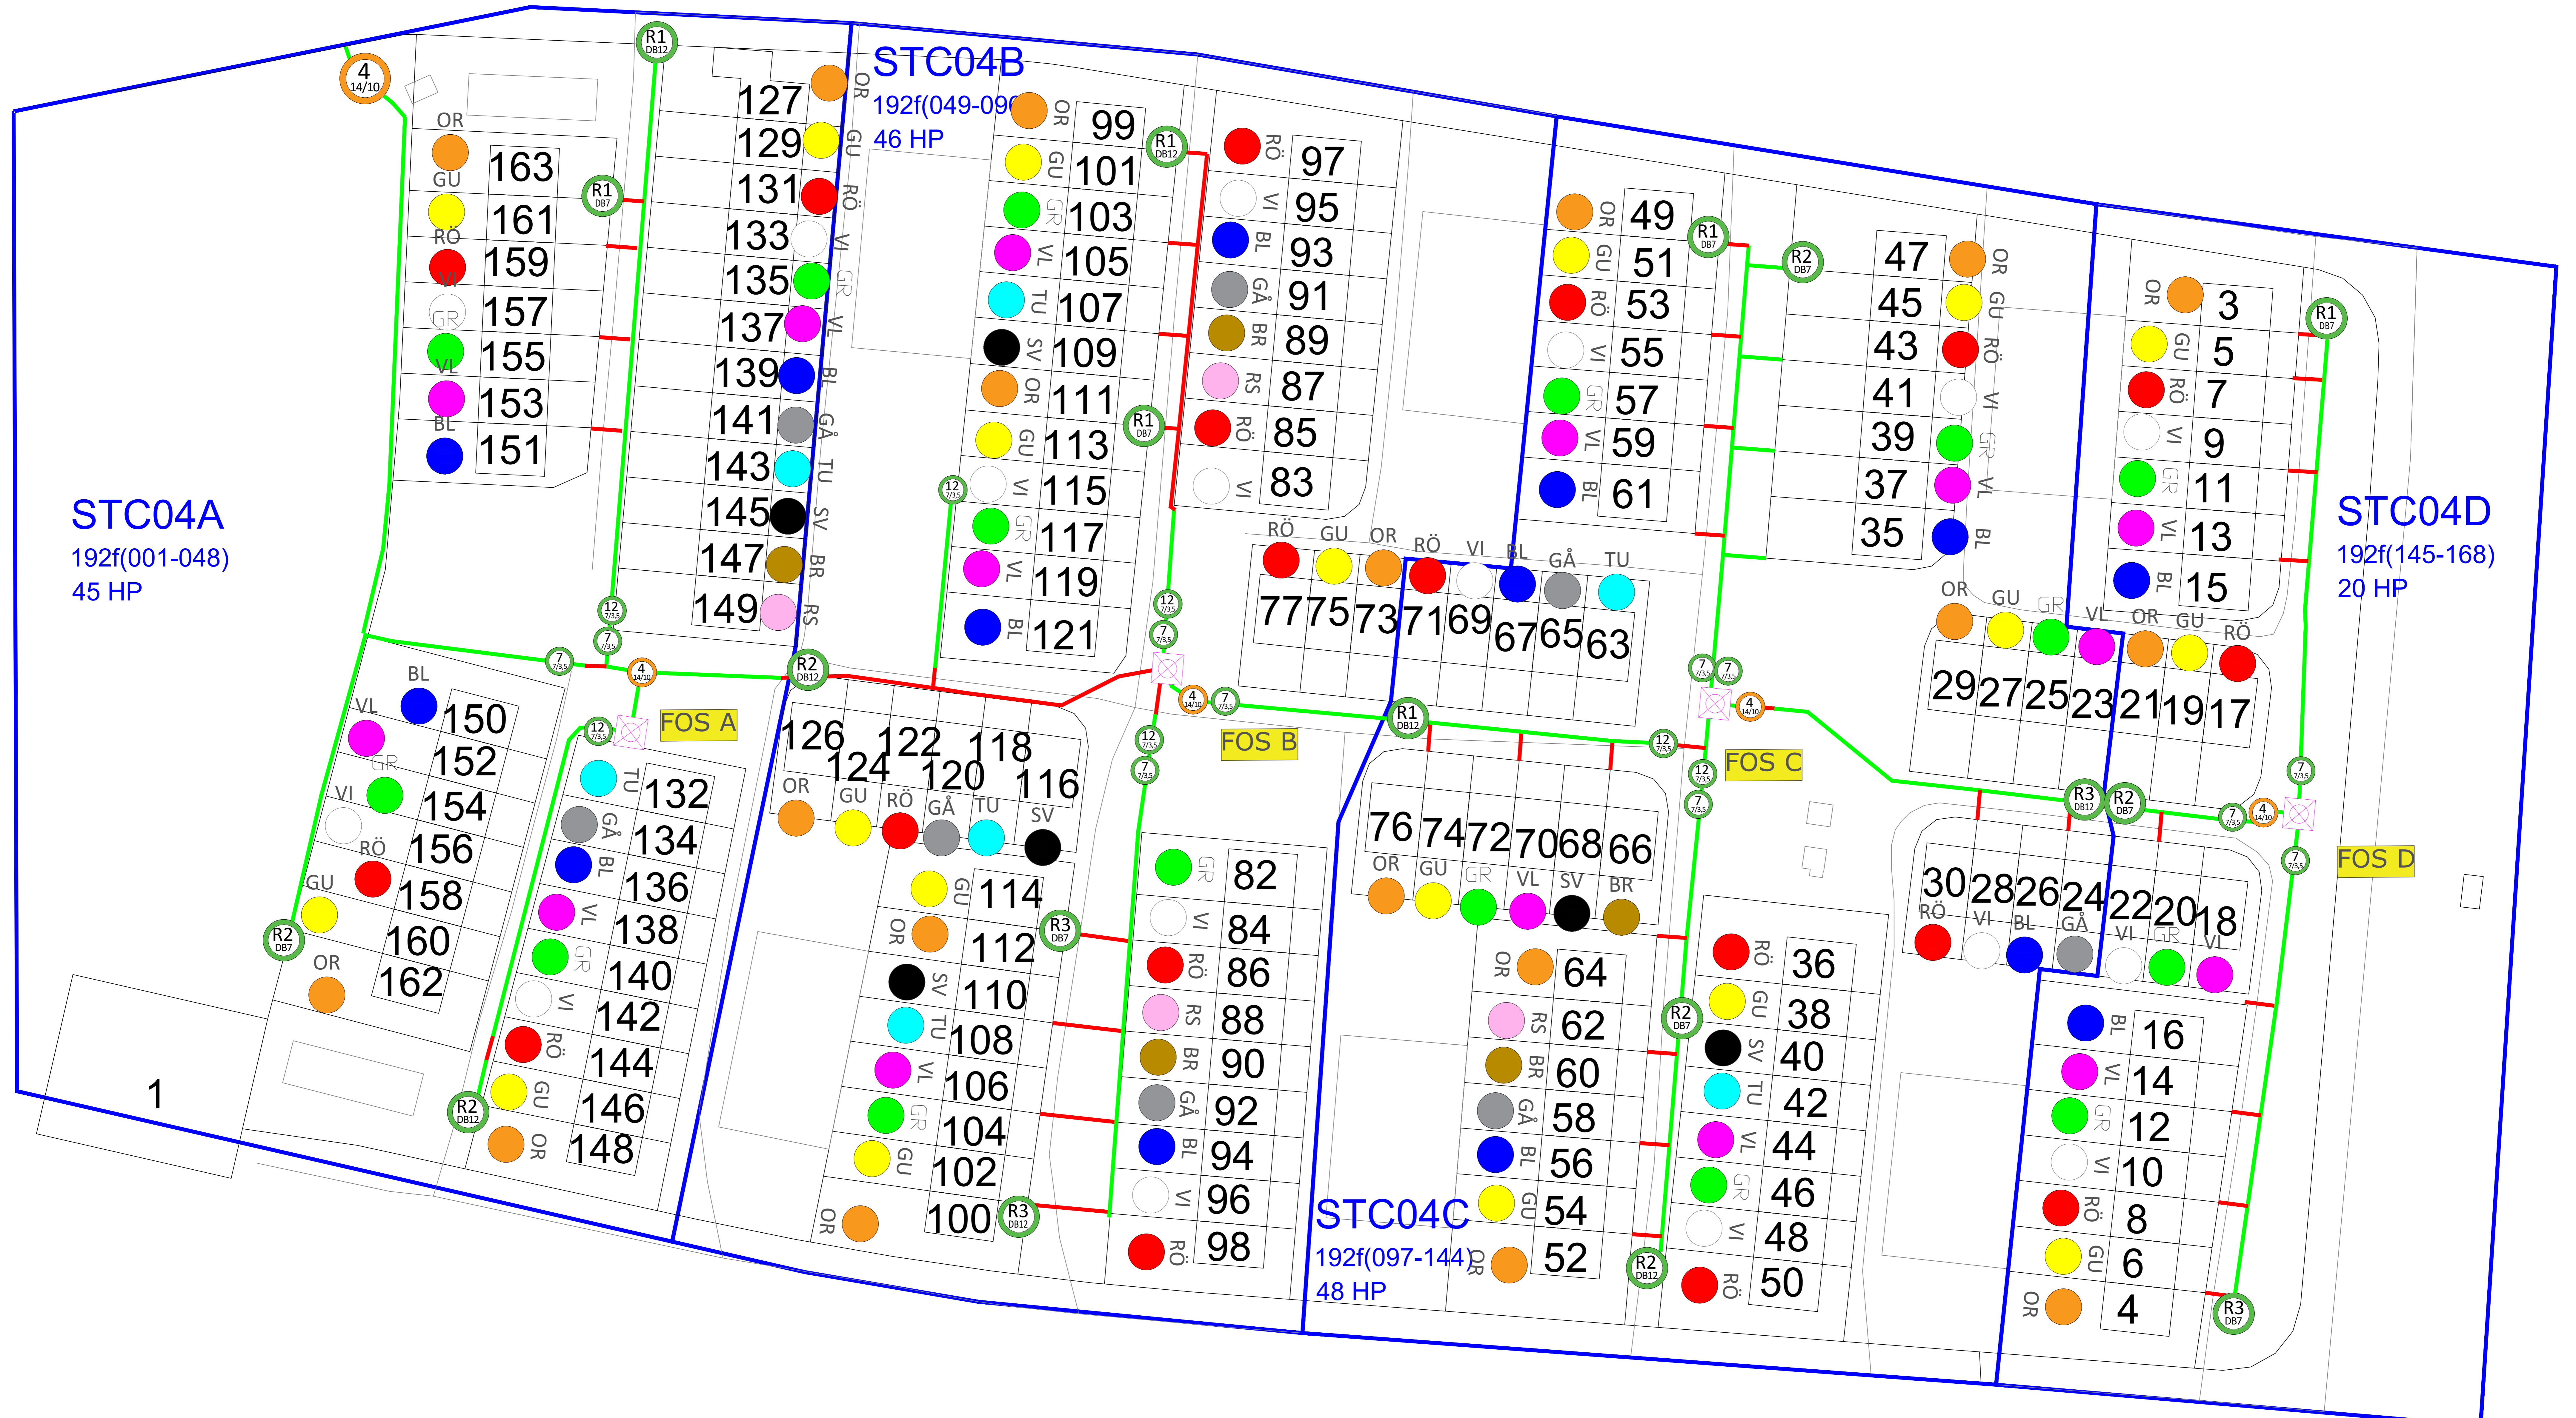

OR	
GU	163
RO	161
	159
GR	157
VL	155
BL	153
	151

	127
	129
	131
	133
	135
	137
	139
	141
	143
	145
	147
	149

OR	99
GU	101
GR	103
VL	105
TU	107
SV	109
OR	111
GU	113
VI	115
GR	117
VL	119
BL	121

RO	97
VI	95
BL	93
GA	91
BR	89
RS	87
RO	85
VI	83

OR	49
GU	51
RO	53
VI	55
GR	57
VL	59
BL	61

OR	47
GU	45
RO	43
VI	41
GR	39
VL	37
BL	35

OR	3
GU	5
RO	7
VI	9
GR	11
VL	13
BL	15

BL	150
VL	152
GR	154
VI	156
RO	158
GU	160
OR	162

TU	132
GA	134
BL	136
VL	138
GR	140
VI	142
RO	144
GU	146
OR	148

OR	126
GU	124
RO	122
GA	120
TU	118
SV	116
OR	114
GU	112
SV	110
TU	108
VL	106
GR	104
GU	102
OR	100

GR	82
VI	84
RO	86
RS	88
BR	90
GA	92
BL	94
VI	96
RO	98

OR	76
GU	74
GR	72
VL	70
SV	68
BR	66
OR	64
RS	62
BR	60
GA	58
BL	56
GU	54
OR	52

RO	36
GU	38
SV	40
TU	42
VL	44
GR	46
VI	48
RO	50

RO	30
VI	28
BL	26
GA	24
VI	22
GR	20
VL	18
BL	16
VL	14
GR	12
VI	10
RO	8
GU	6
OR	4

FOS B

FOS C

FOS D

FOS A

1